

渡輪碼頭位置: 初步發展藍圖 - 概念 (甲)

FERRY PIER AREA: PRELIMINARY LAYOUT PLAN – IDEAS (A)



顧問合約號碼: CE 63/2006 (CE)

AGREEMENT NO. CE 63/2006 (CE)

改善梅窩面貌工程 - 可行性研究

IMPROVEMENT WORKS FOR MUI WO FACELIFT – FEASIBILITY STUDY



市鎮廣場: 初步發展藍圖 - 概念 (甲)

TOWN SQUARE: PRELIMINARY LAYOUT PLAN – IDEAS (A)

圖例 LEGEND

1. 擴闊橋面及附屬單車徑 Possible Bridge Widening with Bicycle Trail
2. 散步長廊及單車徑 Promenade with Bicycle Trail
3. 市鎮廣場及軸向式流水景色 Town Square with Axial Water Feature
4. 廣場路面 / 緊急車輛通道 Plaza Paving / EVA
5. 可能的市鎮廣場 Possible Town Square
6. 可能的張力結構建築物 / 活動舞台 Possible Tensile Structure / Stage
7. 可能的商業 / 公用設施發展位置 Possible Commercial / Communal Development
8. 梅窩市政大廈 Mui Wo Municipal Services Building
9. 人行走廊延展部分 Extend Boardwalk System
10. 改建公園 Re-Modelled Park
11. 後置現有停車場以提供栽設樹籬 Set Back of Carpark to Provide Screen Planting

SCALE 1 : 1,000

0 10 20 30 40 50m



用環保紙印刷
Printed on Recycle Paper



顧問合約號碼: CE 63/2006 (CE)

AGREEMENT NO. CE 63/2006 (CE)

改善梅窩面貌工程 - 可行性研究

IMPROVEMENT WORKS FOR MUI WO FACELIFT – FEASIBILITY STUDY

渡輪碼頭位置: 初步發展藍圖 - 概念 (乙)

FERRY PIER AREA: PRELIMINARY LAYOUT PLAN – IDEAS (B)



顧問合約號碼: CE 63/2006 (CE)

AGREEMENT NO. CE 63/2006 (CE)

改善梅窩面貌工程 - 可行性研究

IMPROVEMENT WORKS FOR MUI WO FACELIFT – FEASIBILITY STUDY



市鎮廣場: 初步發展藍圖 - 概念 (乙)

TOWN SQUARE: PRELIMINARY LAYOUT PLAN – IDEAS (B)



用環保紙印刷
Printed on Recycle Paper

顧問合約號碼: CE 63/2006 (CE)

AGREEMENT NO. CE 63/2006 (CE)


改善梅窩面貌工程 - 可行性研究

IMPROVEMENT WORKS FOR MUI WO FACELIFT – FEASIBILITY STUDY



新增 / 改善梅窩單車徑及文物徑網絡

PROVISION / IMPROVEMENT OF CYCLE TRACK AND HERITAGE TRAIL NETWORK IN MUI WO

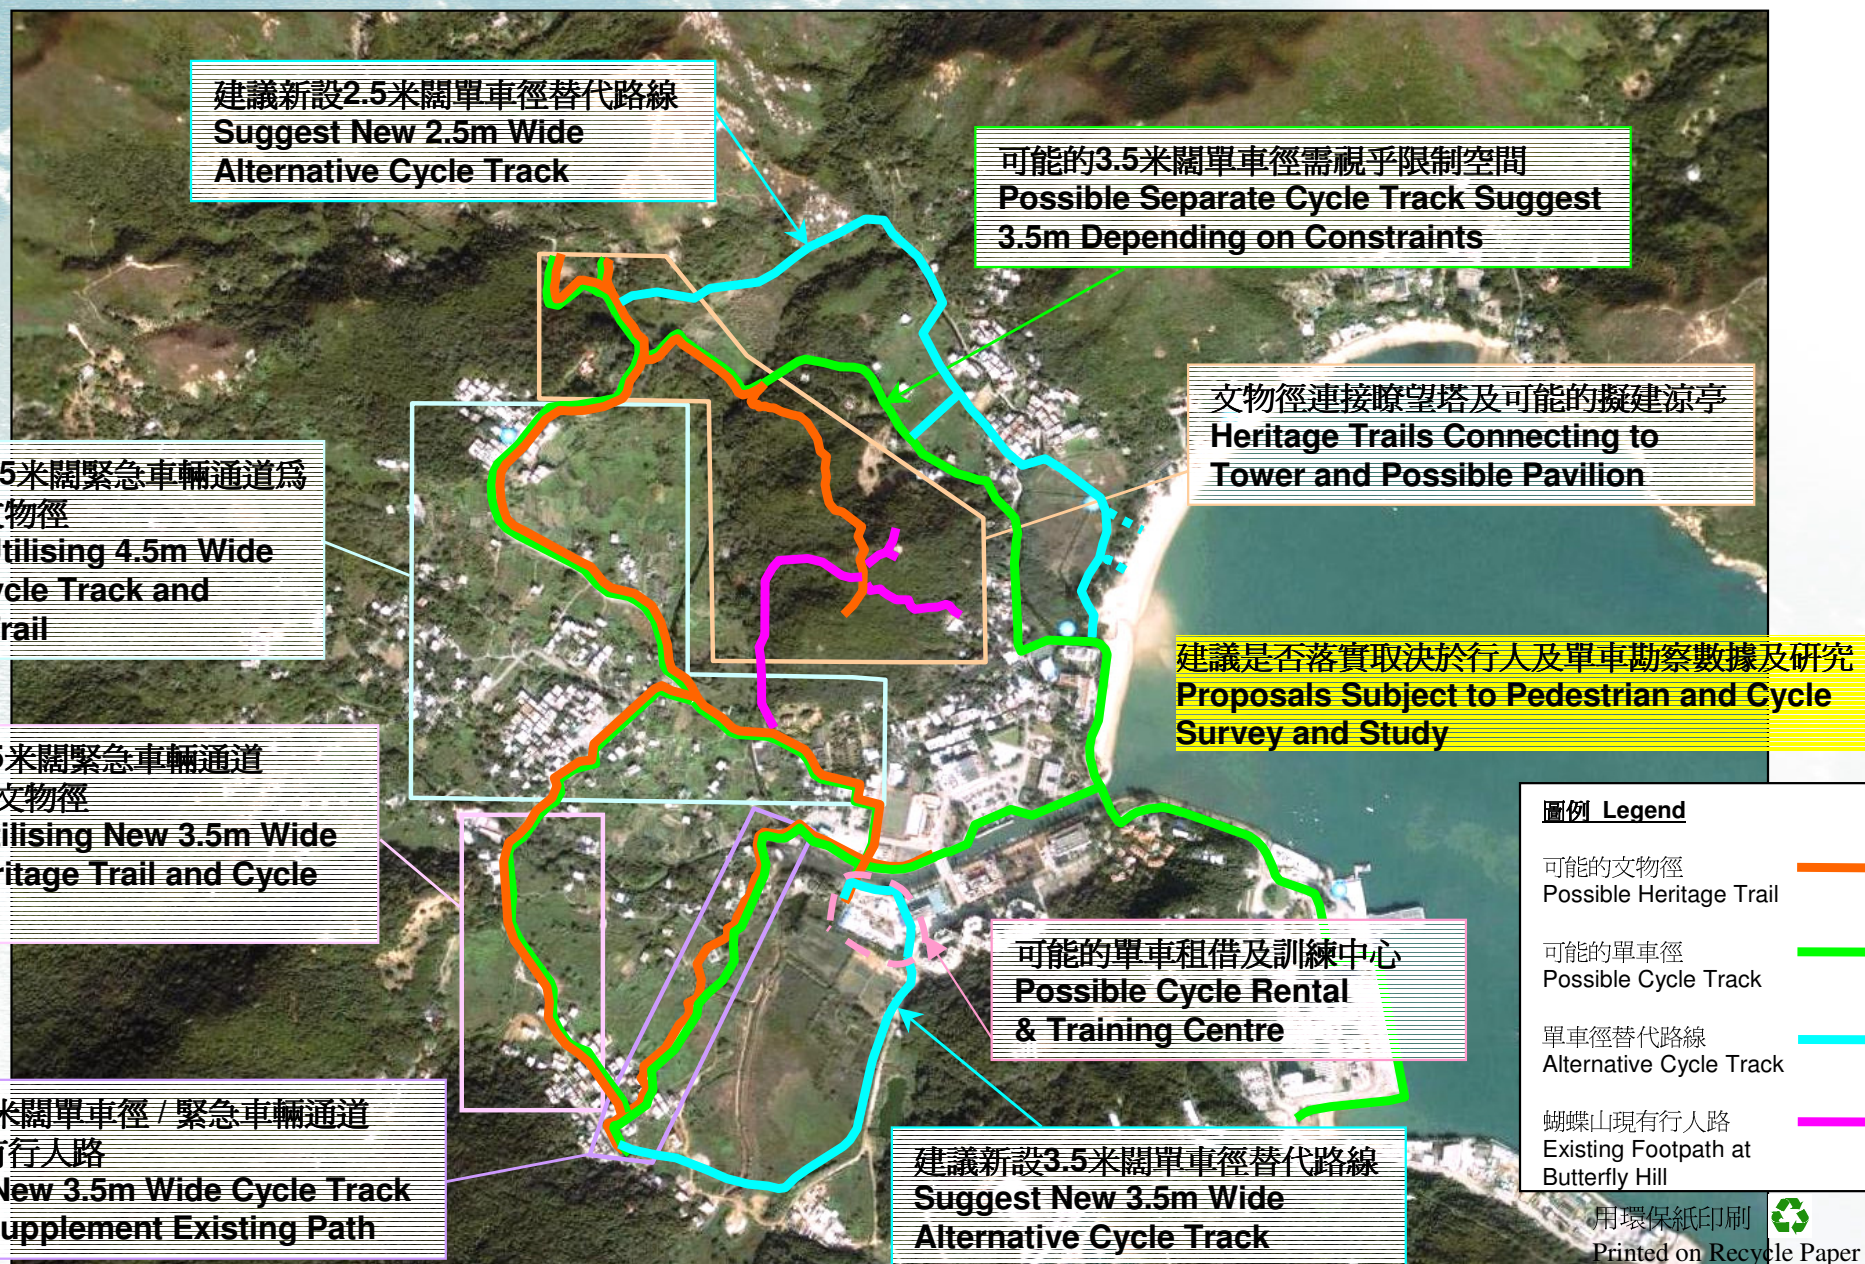

顧問合約號碼: CE 63/2006 (CE)

AGREEMENT NO. CE 63/2006 (CE)

改善梅窩面貌工程 – 可行性研究

IMPROVEMENT WORKS FOR MUI WO FACELIFT – FEASIBILITY STUDY

