


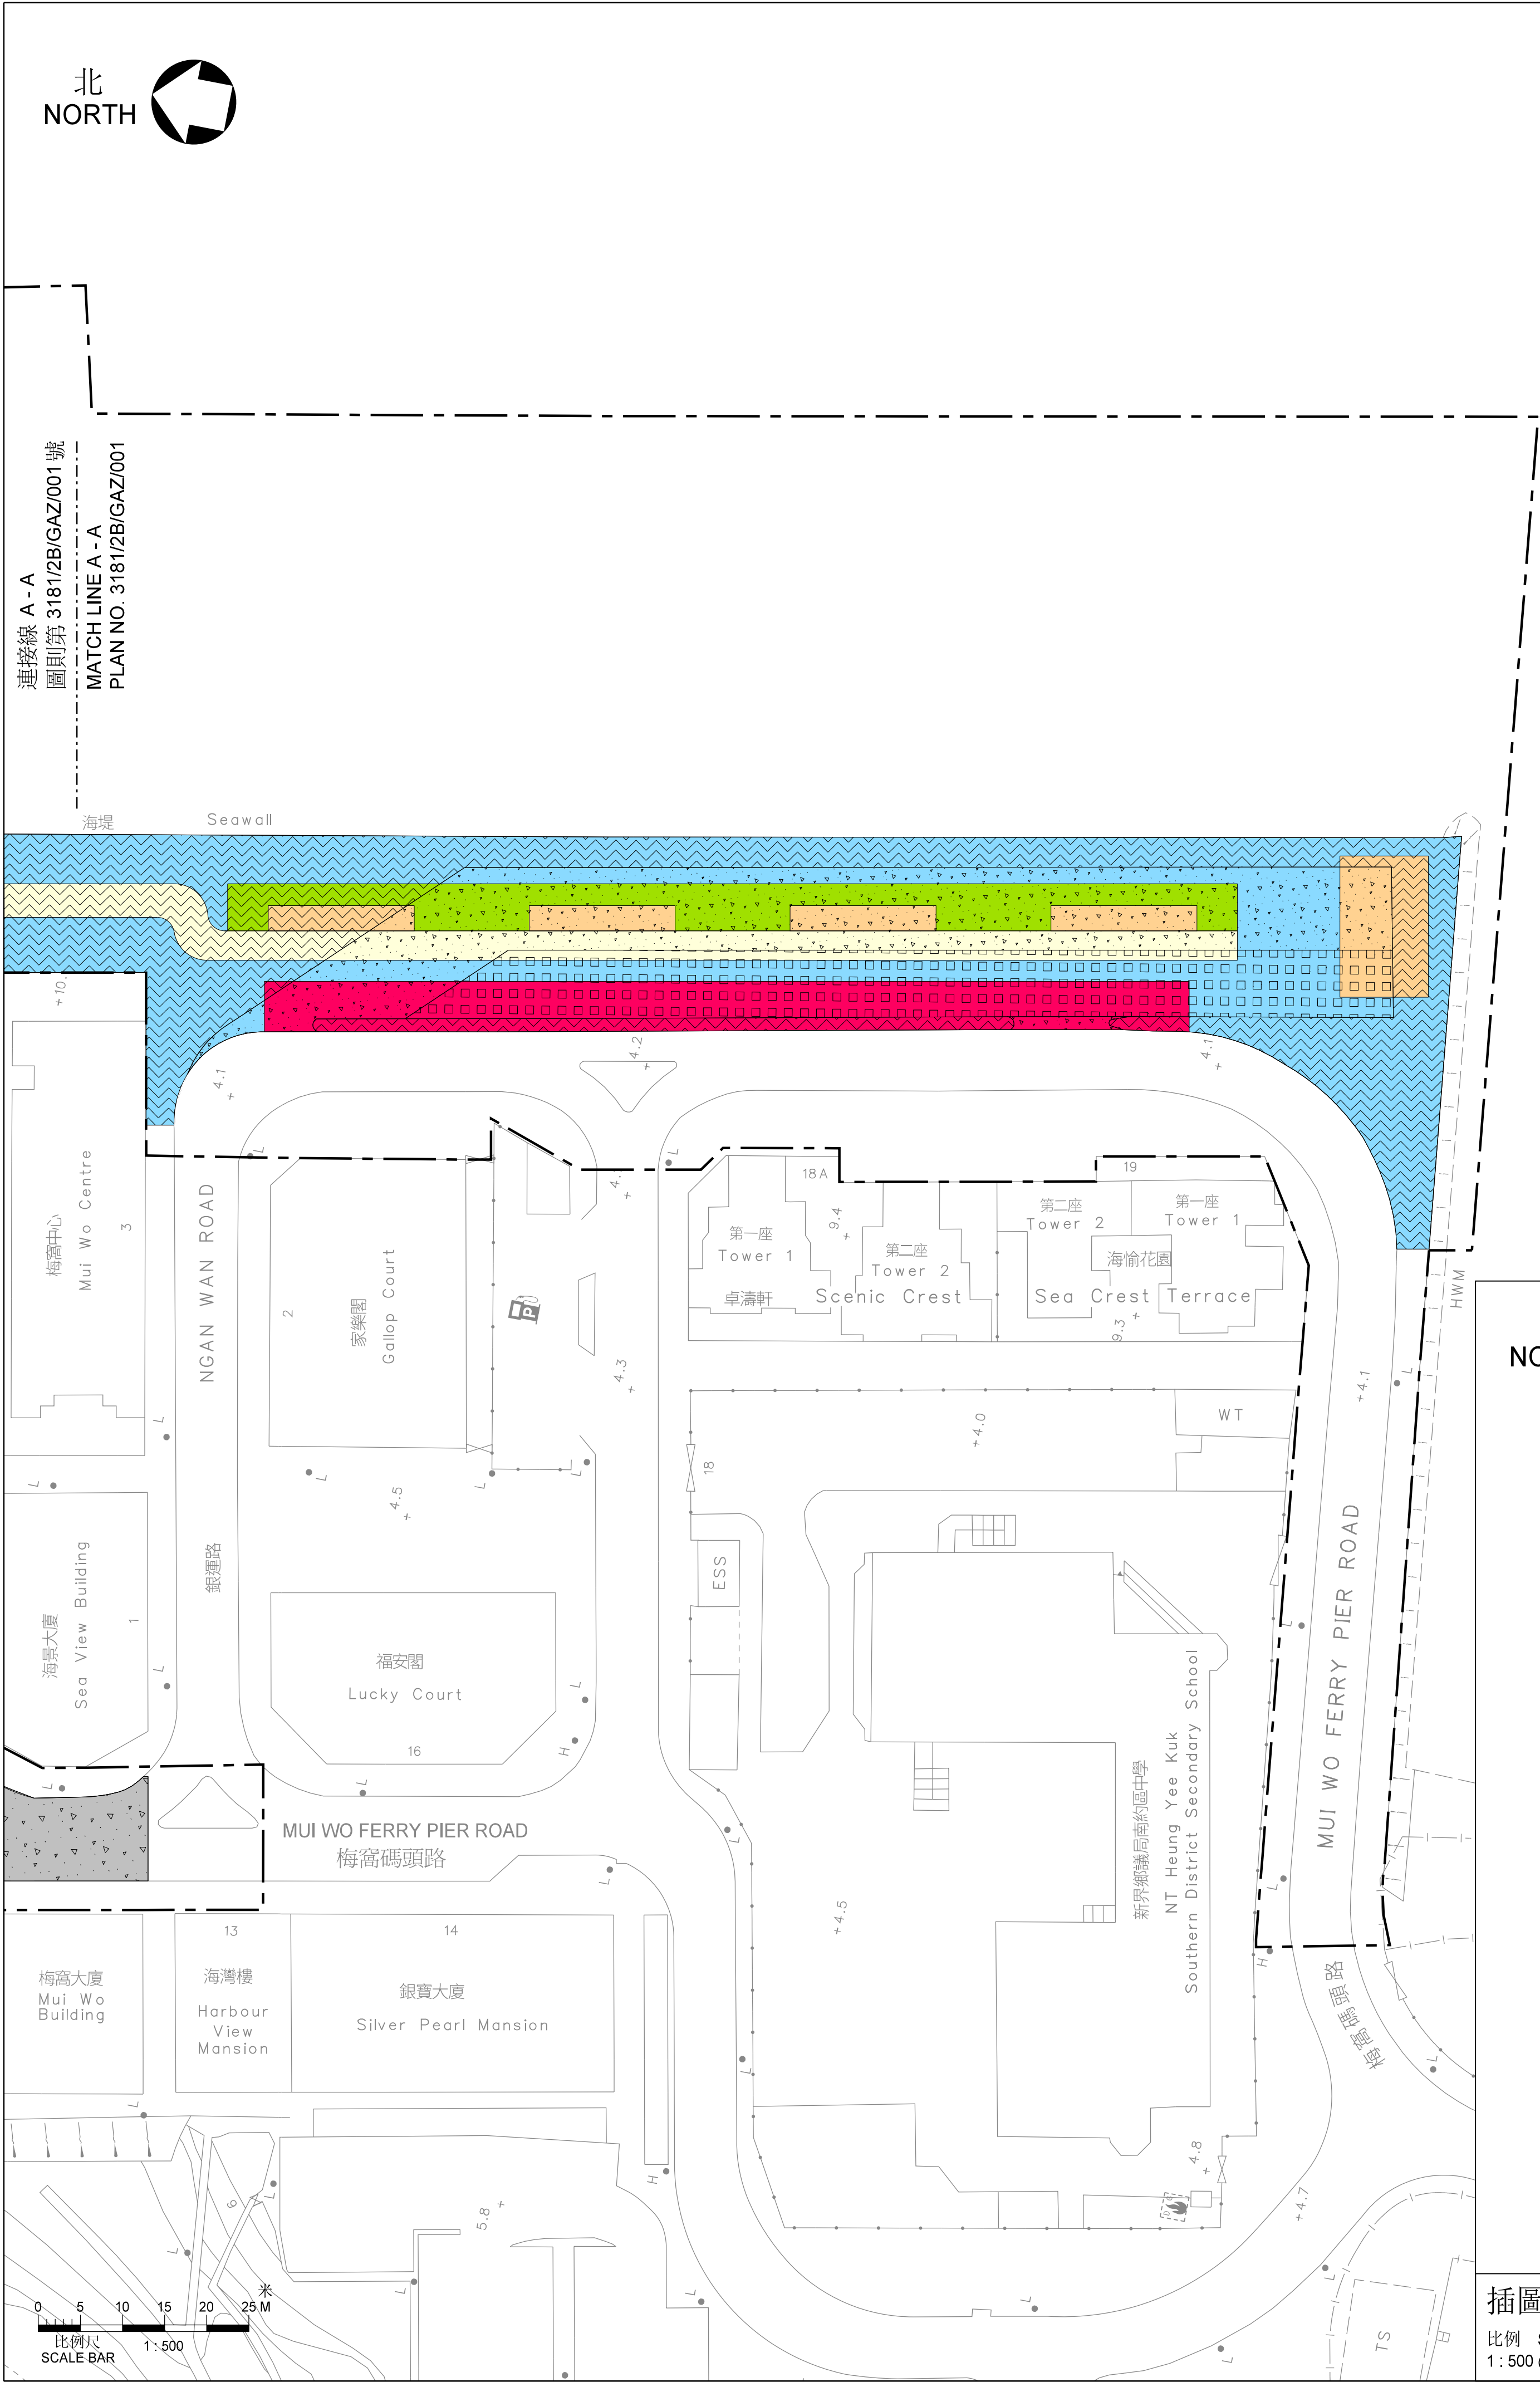


插圖 A INSET A
比例 SCALE
1:500 @ A1

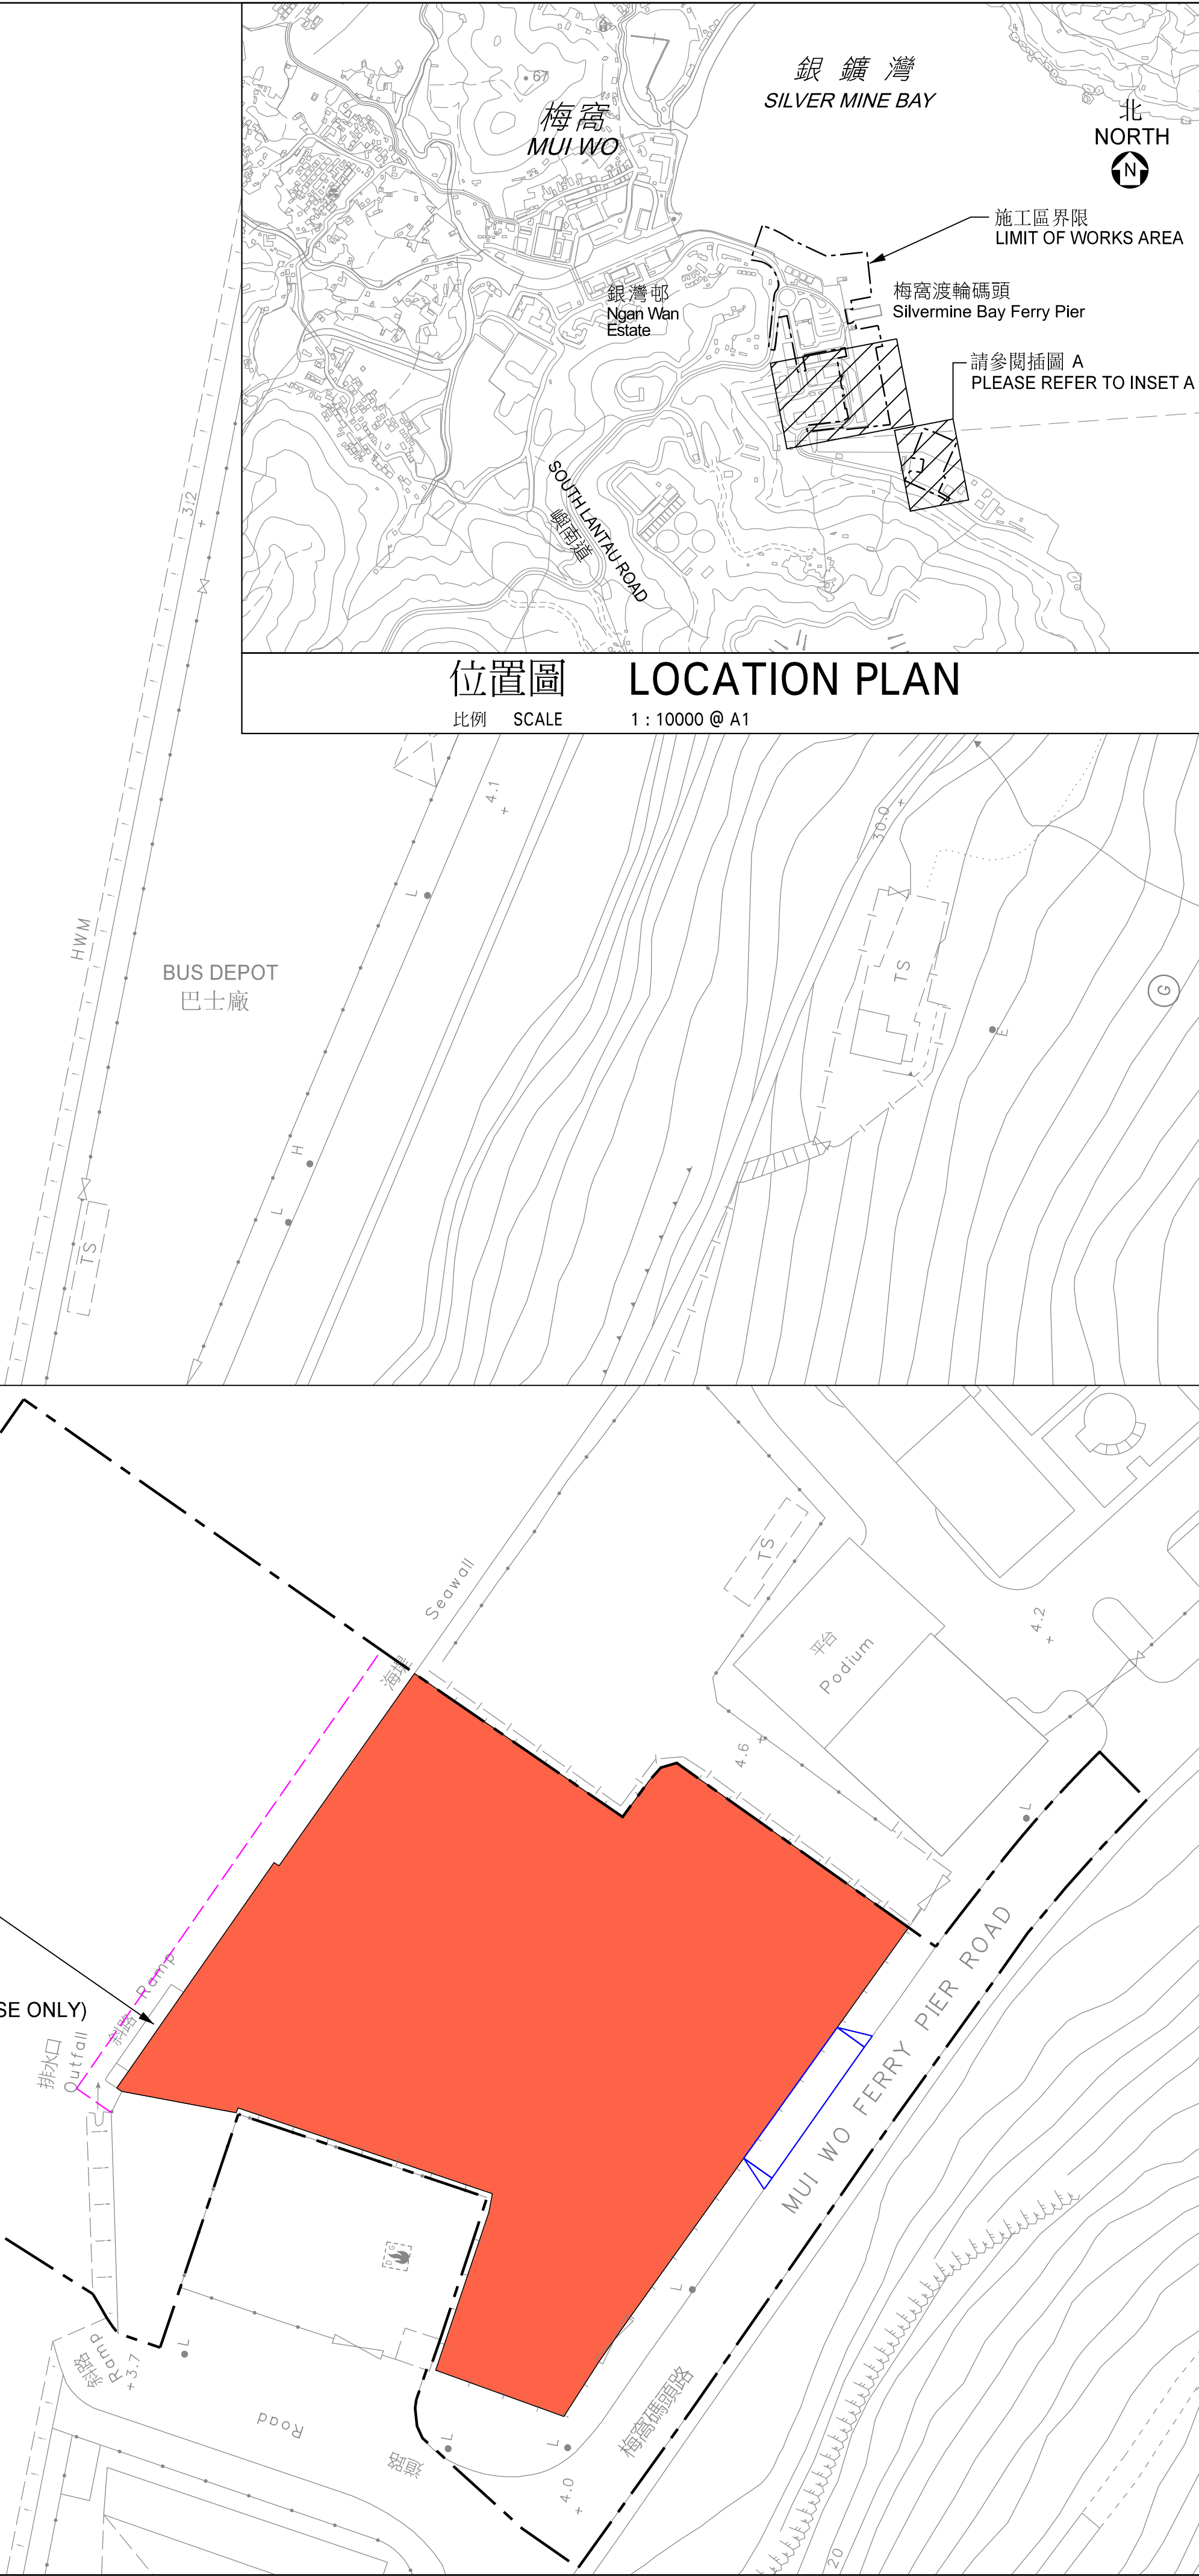

- 註釋 NOTES:
- 除另有指明外，所有量度以米為單位。
ALL DIMENSIONS ARE IN METRES UNLESS OTHERWISE STATED.
 - 所有水平均為約數，以米為單位，並在香港主水平基準以上。
ALL LEVELS ARE APPROXIMATE VALUES AND IN METRES ABOVE HONG KONG PRINCIPAL DATUM.
 - 如有需要，施工區界限內現有行車道及行人路的部分路段或會分階段暫時封閉。
SECTIONS OF THE EXISTING CARRIAGEWAYS AND FOOTPATHS WITHIN THE LIMIT OF WORKS AREA MAY BE TEMPORARILY CLOSED IN PHASES AS AND WHEN REQUIRED.
 - 圖例載於圖則第 3181/2B/GAZ/LEGEND 號。
PLEASE REFER TO PLAN NO. 3181/2B/GAZ/LEGEND FOR LEGEND DETAILS.

工程名稱
PROJECT TITLE
工務計劃項目第7414RO-2B號
梅窩改善工程第二期第二階段
PWP ITEM NO. 7414RO-2B
IMPROVEMENT WORKS AT MUI WO,
PHASE 2 STAGE 2

圖則名稱
PLAN TITLE
根據《道路(工程、使用及補償)條例》
(第370章)而在憲報公布之圖則
PLAN FOR GAZETTING UNDER ROADS
(WORKS, USE AND COMPENSATION)
ORDINANCE (CHAPTER 370)

二張之第二張
SHEET 2 OF 2

圖則編號 PLAN NO.
3181/2B/GAZ/002

比例 SCALE
1:500 @ A1
或如圖上所示
OR AS SHOWN

版權所有 不得翻印
CIVIL ENGINEERING AND DEVELOPMENT DEPARTMENT
CEDD
COPYRIGHT RESERVED